

To Andarkuppam  
Murugan Temple



# GANESH GARDEN

Layout of House Sites in S.Nos. 132/1Apt,3A1pt, 135/2,3Apt,4Apt,4Bpt,4Dpt 136/2A3pt of Thatchur Village, Ponneri Taluk, Thiruvallur District.

THATCHUR - PONNERI  
HIGH ROAD

To G.N.T. Road

To Ponneri





Velammal school



S.No.135 / 1

135/4Apt

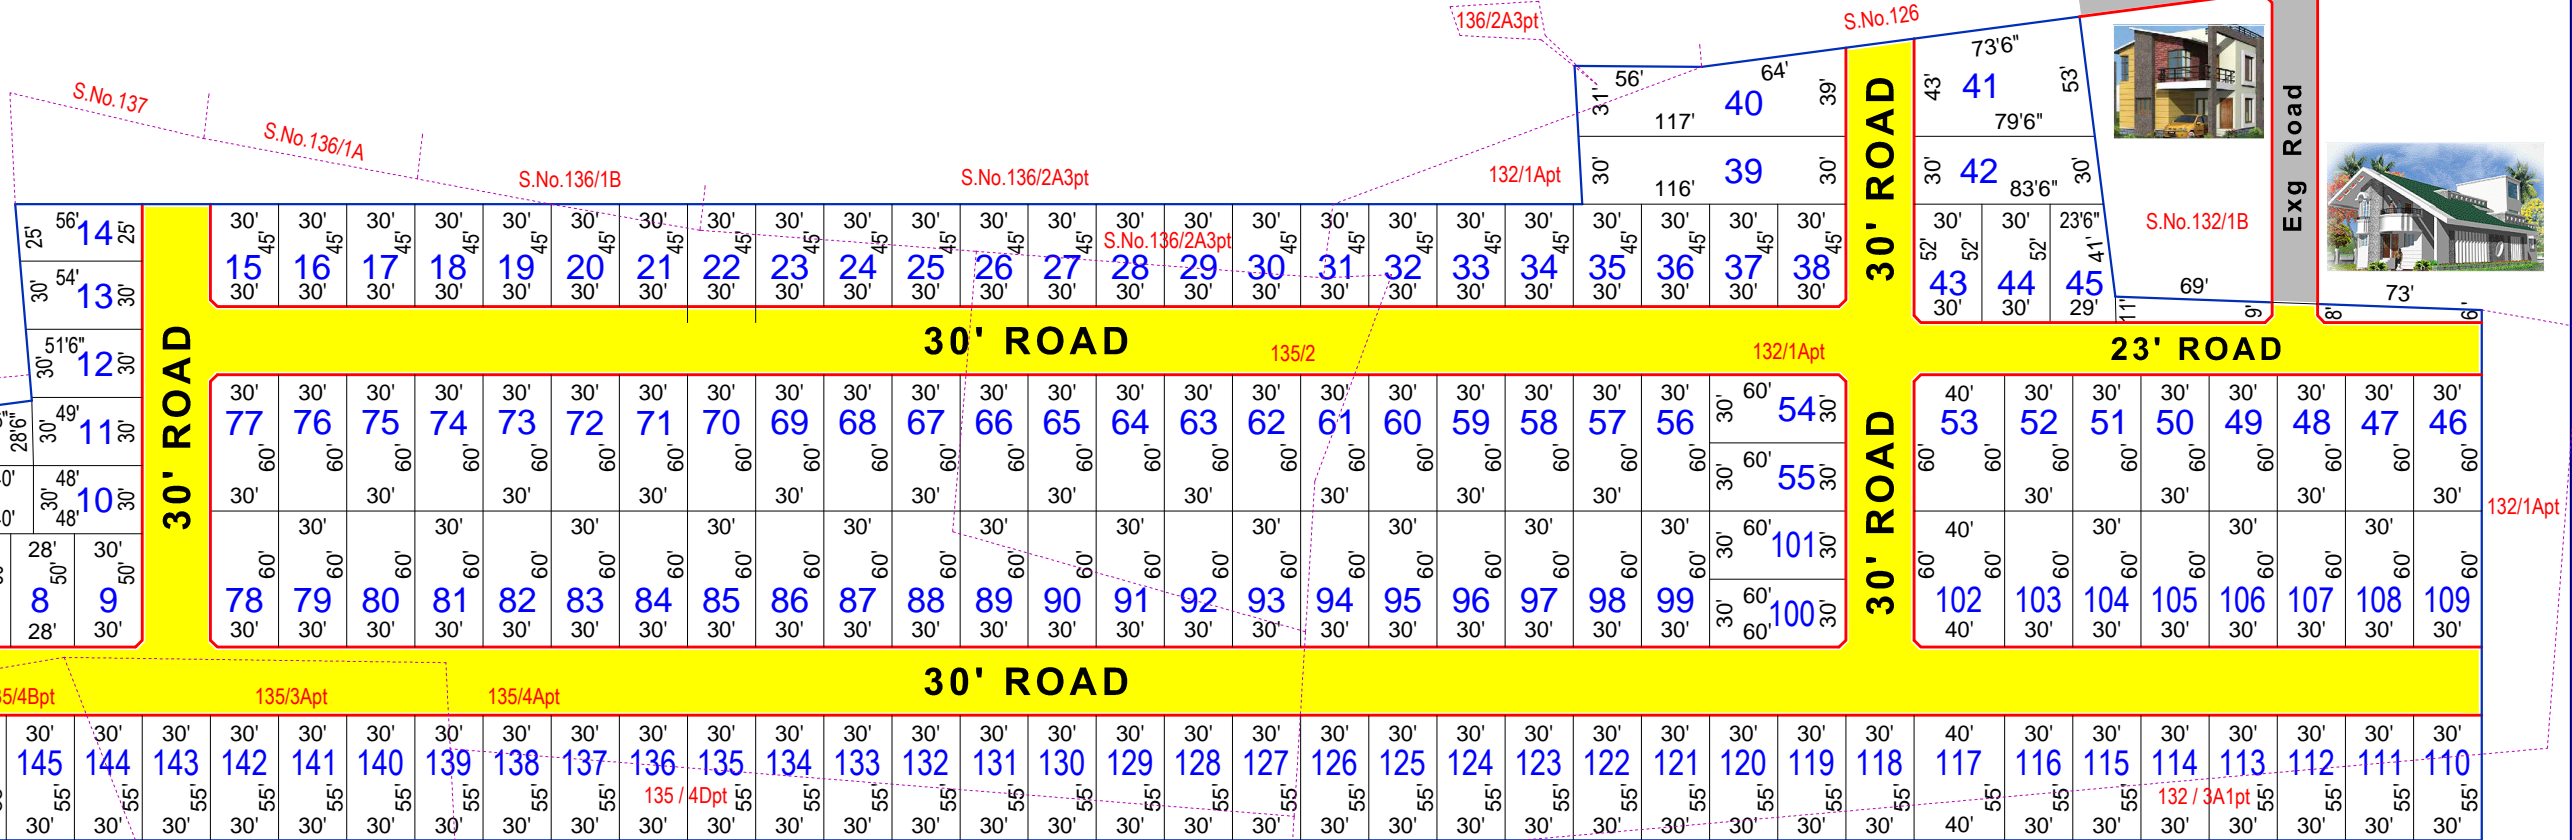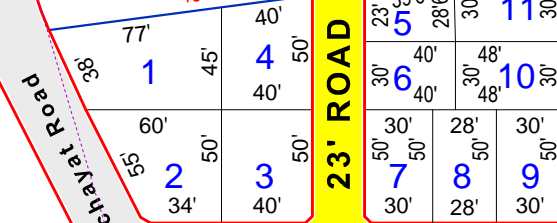

S.No.135 / 4Bpt

S.No.135 / 3Apt

S.No.135 / 4Dpt

S.No.132/3A1pt

Plot No	Area	Plot No	Area	Plot No	Area
1	2745	11	1455	45	1389
2	2350	12	1508	46-52	1800
3	2000	13	1583	53	2400
4	1900	14	1375	54-101	1800
5	1024	15-38	1350	102	2400
6	1200	39	3495	103-109	1800
7	1500	40	3891	110-116	1650
8	1400	41	3656	117	2200
9	1500	42	2445	118-147	1650
10	1440	43-44	1560	148	1925

To Panjetty



9444559192

